


Heavy Duty Galvanised Steel Netball Post with Inground Sleeve

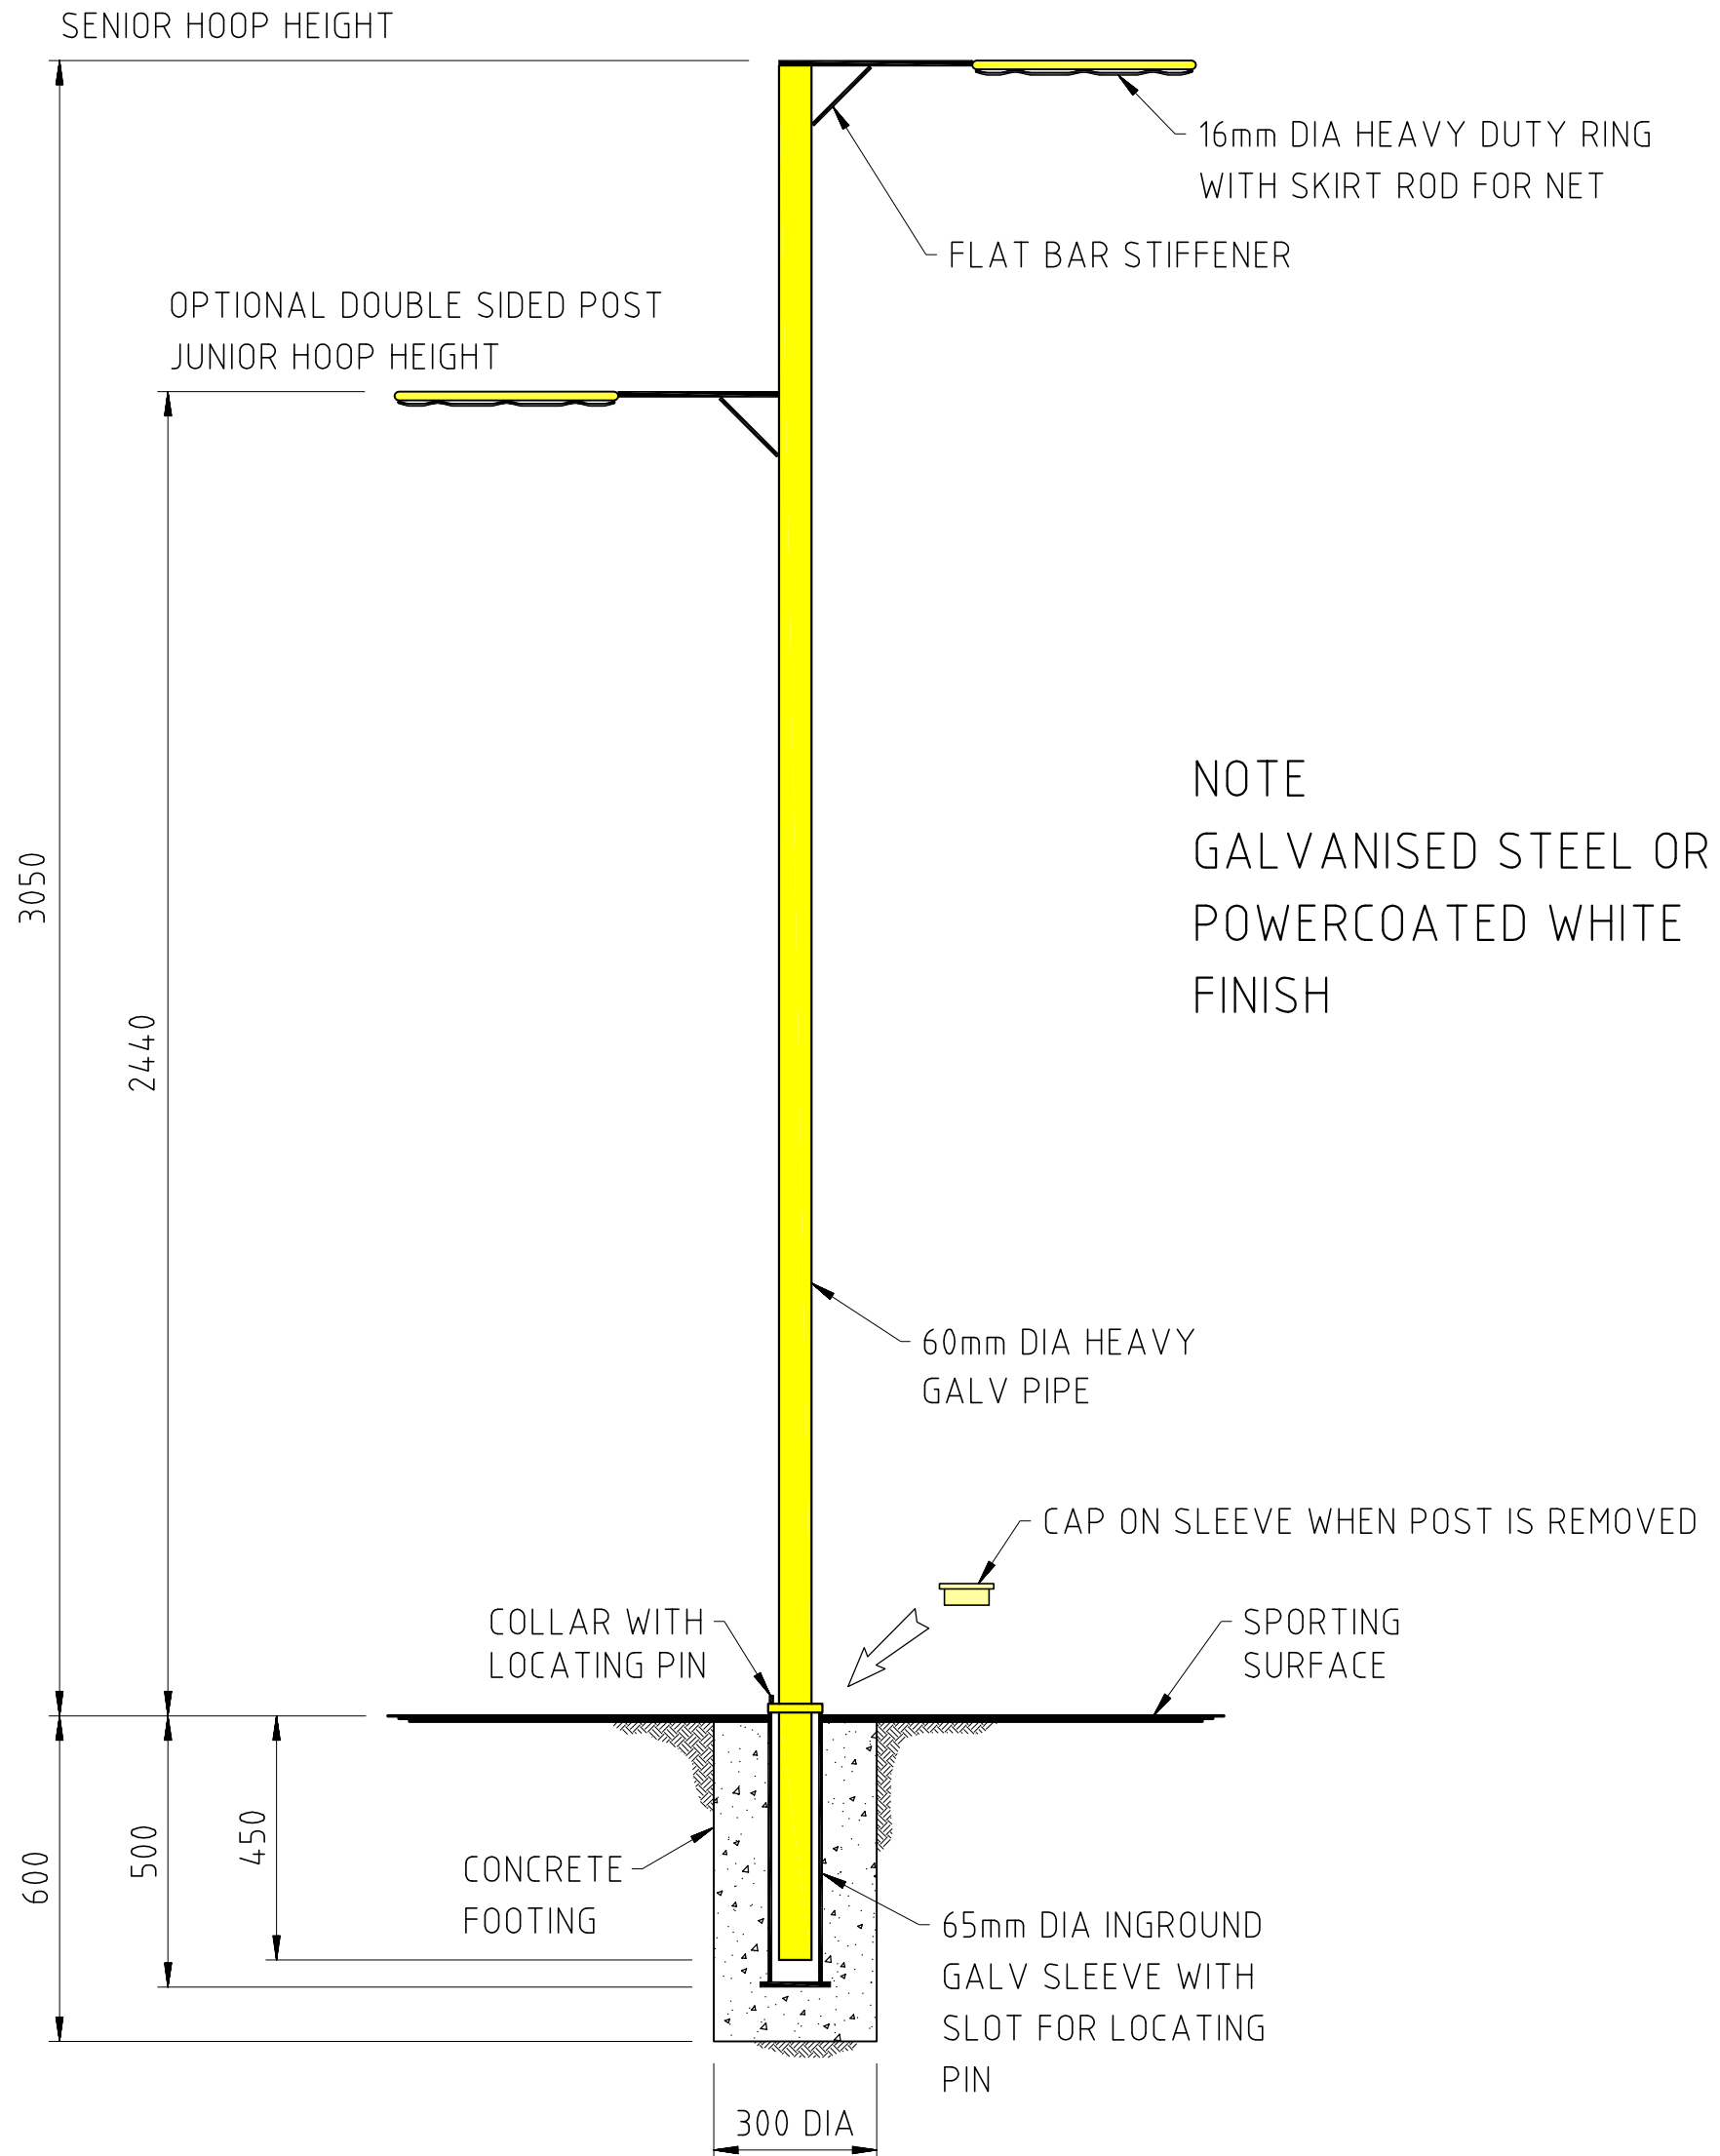

Signed : _____ Date : _____

Brett Waddell
BEng CWEng MIEAust CPEng
NPER-3 No. 465326
B. Waddell Consulting Engineers
Certification only valid when signed in
ink by authorised representative



Unit 1, 87 Holder Way Phone : 9249 4444
Malaga WA 6090 Facsimile : 9249 3111

2651 - NBP - 02